


ORIENTATION AND POSITIONING COULD BE ALTERED BY DEVELOPER

johan smit
architects · argitekte

Tel: 044 2723630 Fax: 044 2723642 email: josmit@mweb.co.za

- TYPE A
- TYPE B
- TYPE C
- TYPE D
- TYPE E
- BLOCK A
- BLOCK C+D
- BLOCK E

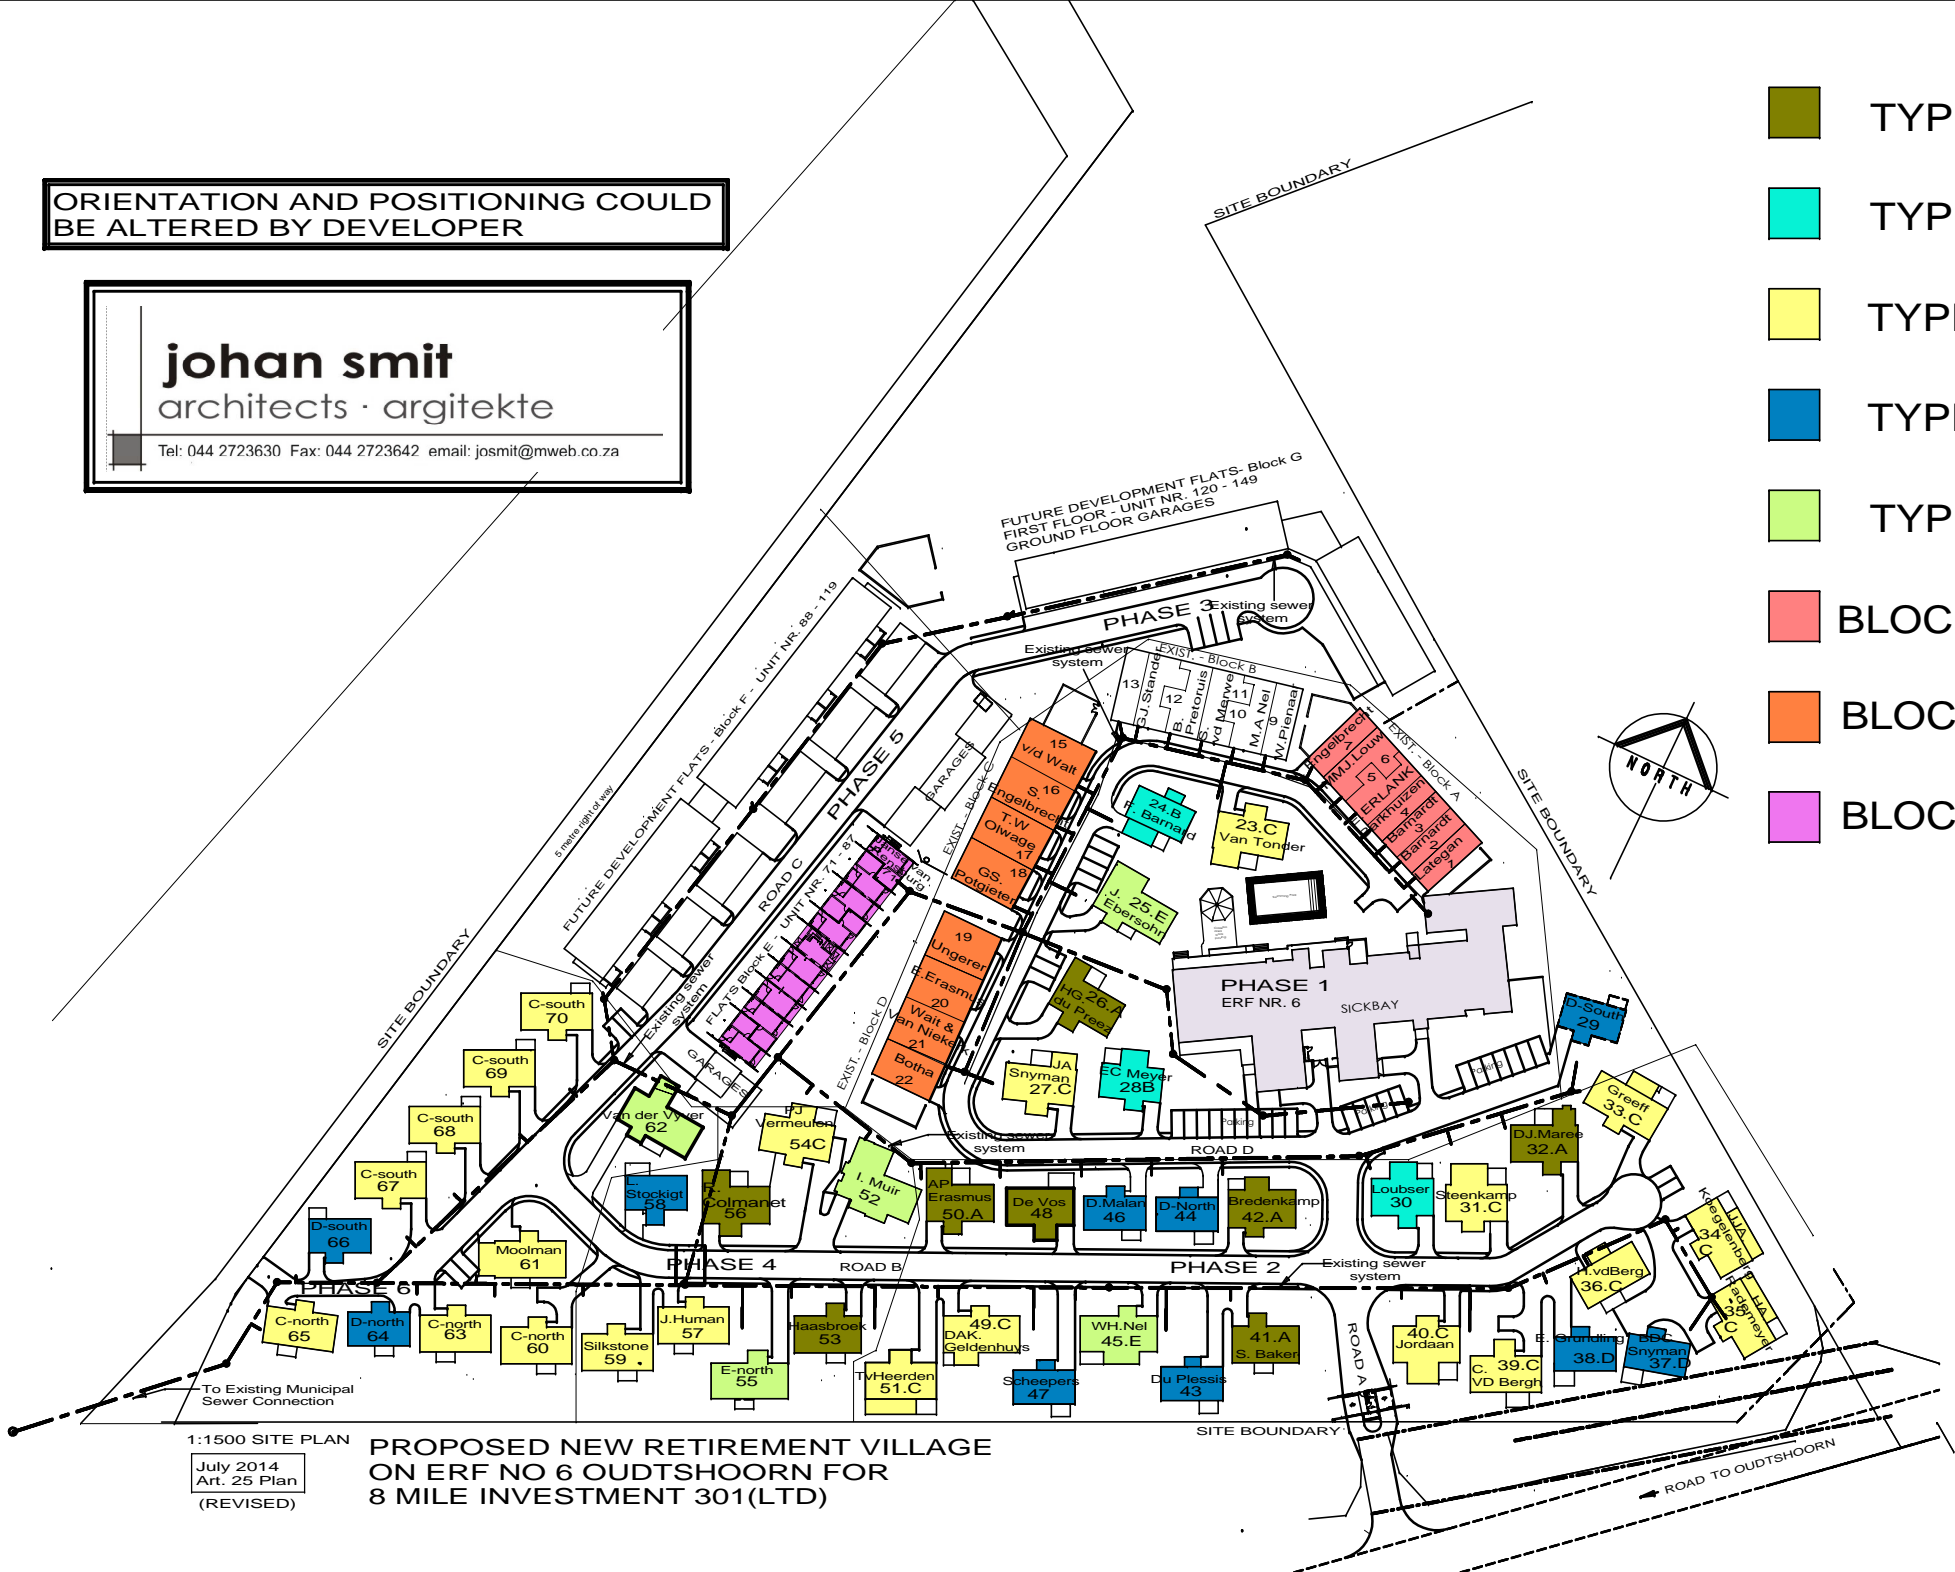

1:1500 SITE PLAN
July 2014
Art. 25 Plan
(REVISED)

PROPOSED NEW RETIREMENT VILLAGE
ON ERF NO 6 OUDTSHOORN FOR
8 MILE INVESTMENT 301(LTD)

SITE BOUNDARY

ROAD TO OUDTSHOORN